



PITCH SIDE

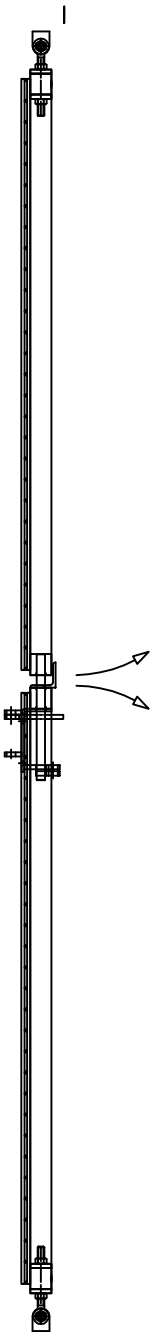

NK ADJUSTABLE HINGES

LOCKABLE SLIDE BAR

PVC CAP

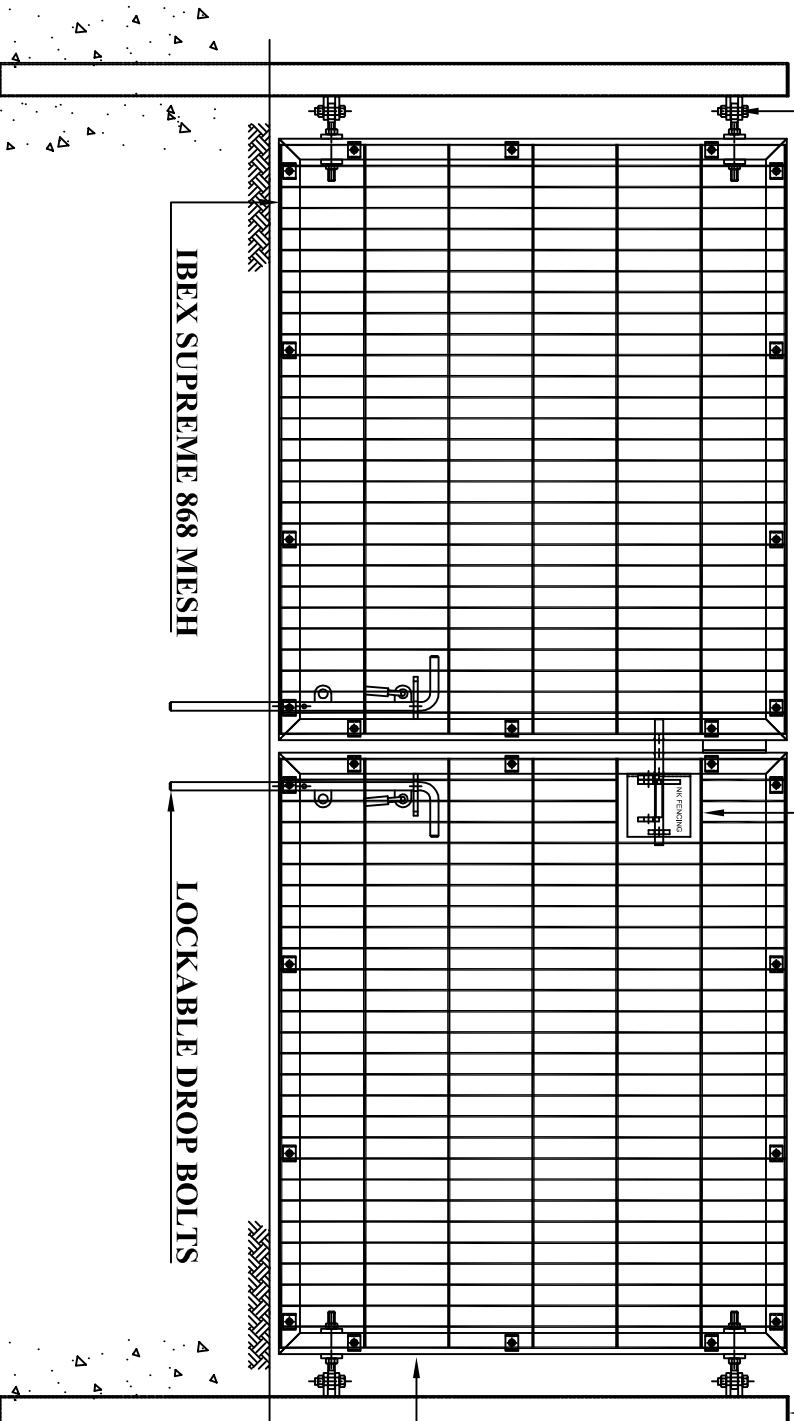

IBEX SUPREME 868 MESH

LOCKABLE DROP BOLTS

50 SQHS FRAME

80 SQHS POST

CONCRETE BASES

NK SPORTS PITCH SURROUND D/L GATE - TYPICAL ELEVATION

DWG No - NK / SPS / 3

THIS DRAWING IS A TYPICAL REPRESENTATION AND MUST NOT BE SCALED.

NK FENCING

NK Fencing Ltd
40 Tallicock Road
Carrickfergus
County Antrim
BT38 7NU
t + 44 28 9335 1172
f + 353 1 628 9000
e mail@nkfencing.com
w www.nkfencing.com
www.nkfencing.ie

© THIS IS THE PROPERTY OF THE NK GROUP AND MUST NOT BE COPIED