


**868 / 656 SUPREME PRIVACY**  
**1.8 HIGH BASEPLATED**

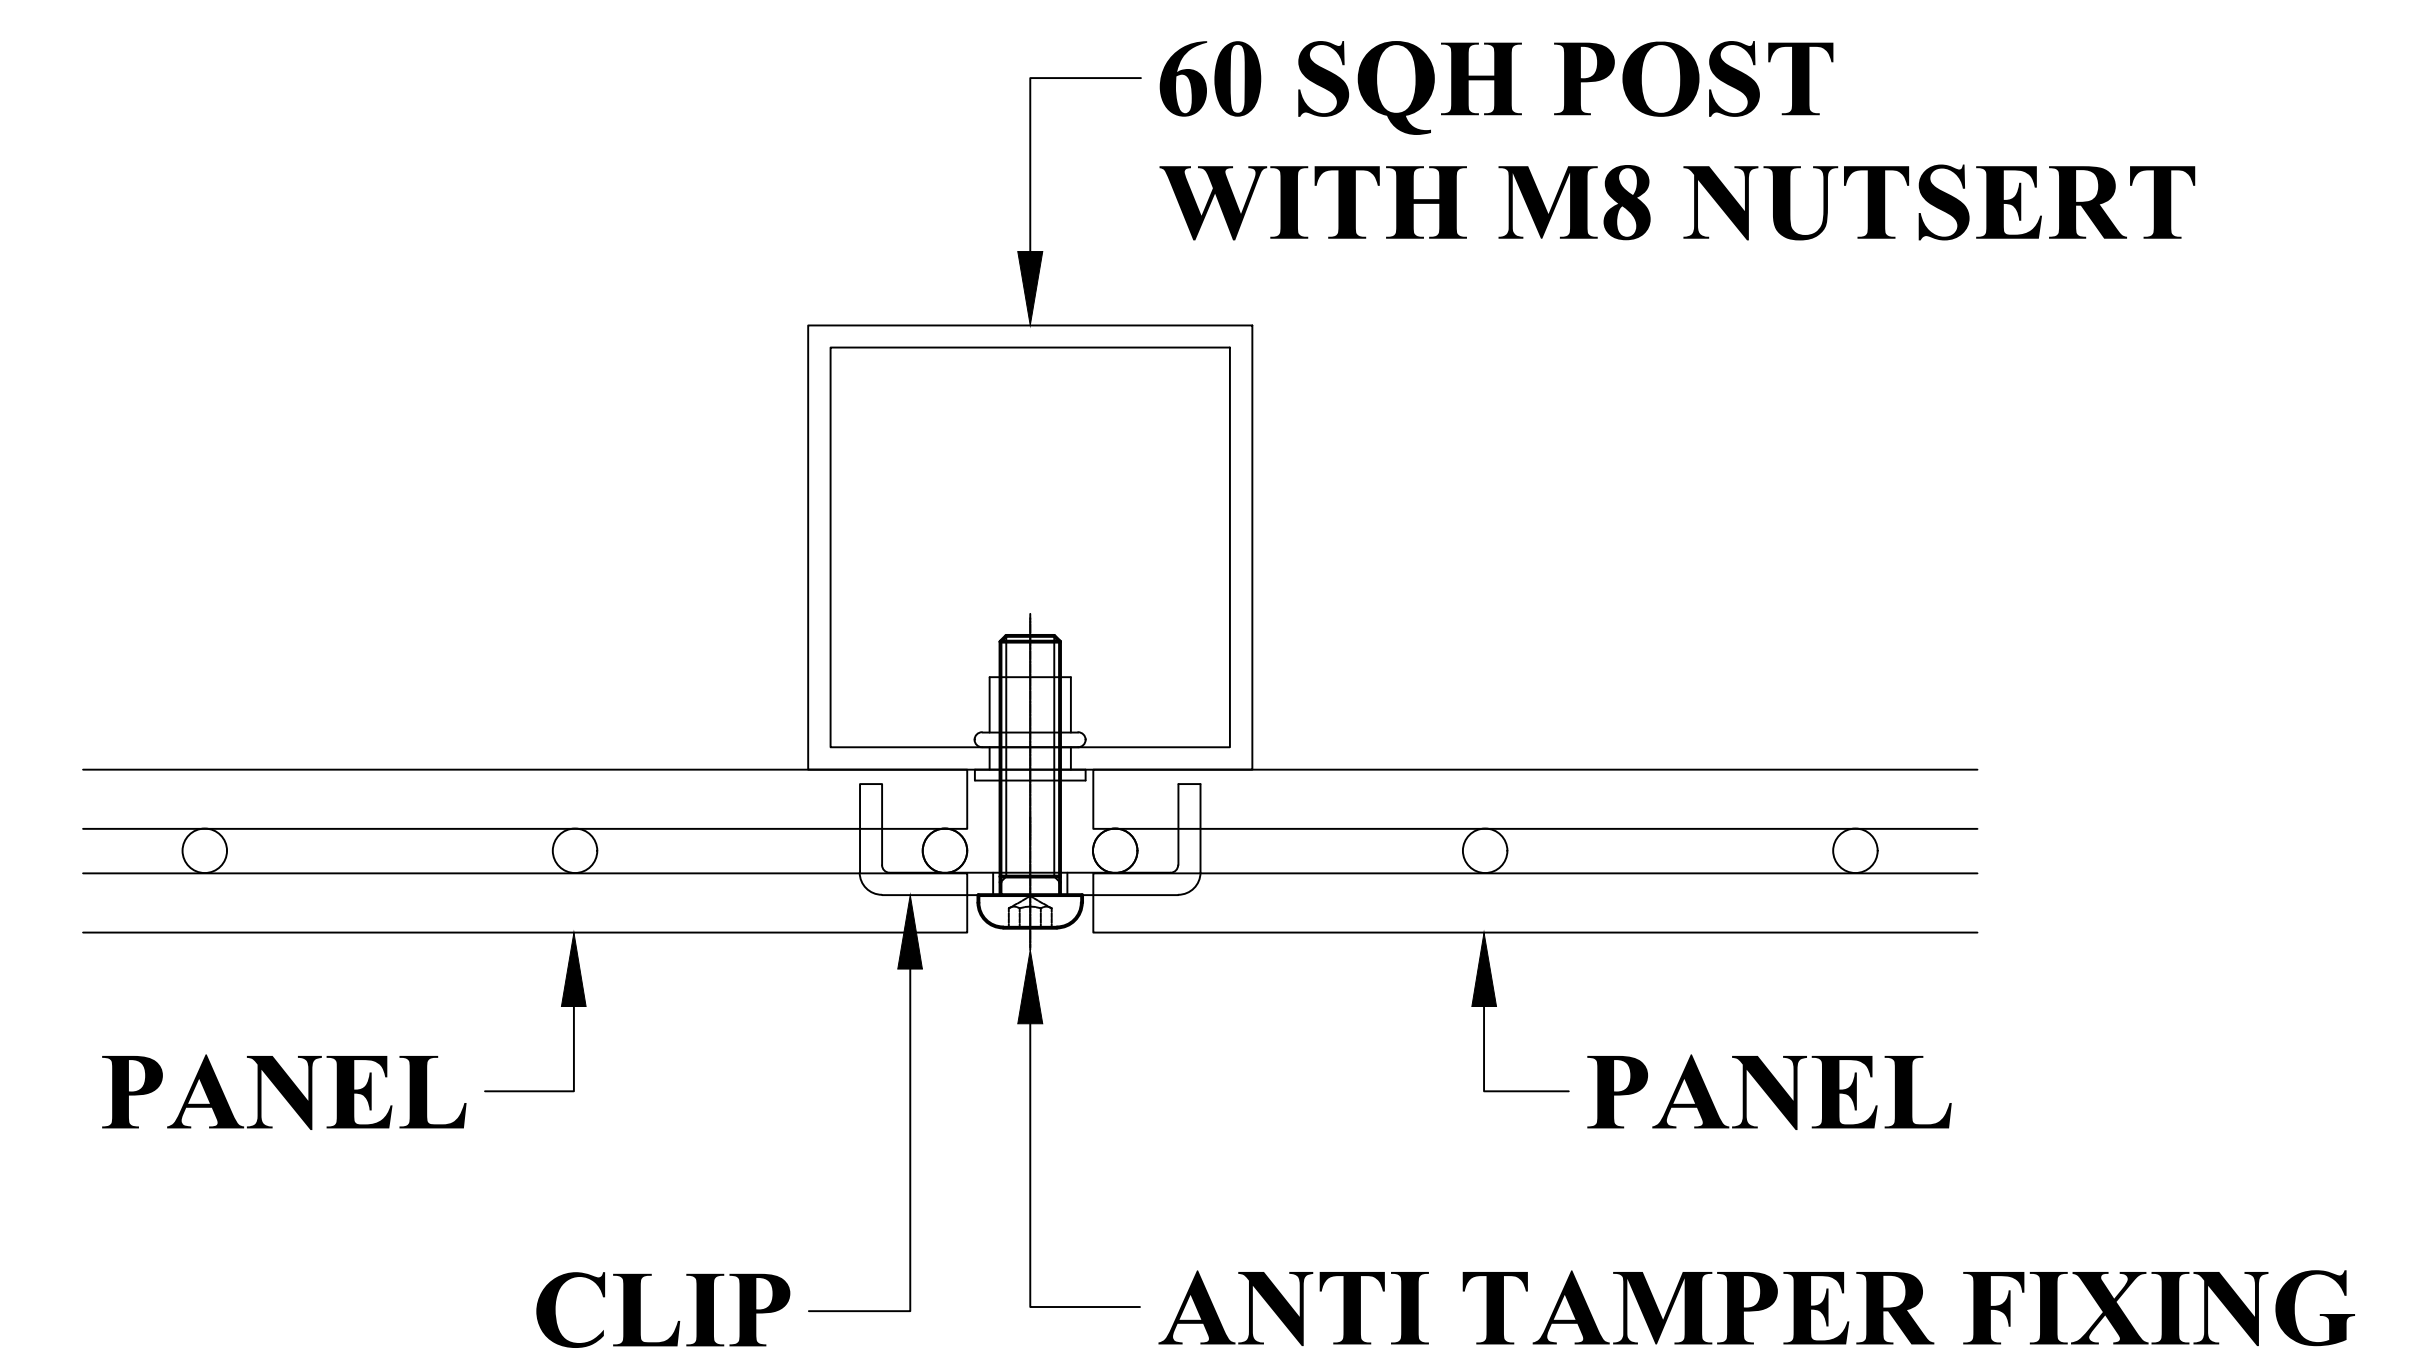

**PRIVACY STRIP INTERWOVEN  
 THROUGH EVERY THIRD VERTICAL WIRE**

**PLEASE NOTE: ACTUAL COVERAGE OF PRIVACY STRIP  
 WILL DEPEND ON REQUIREMENTS OF INDIVIDUAL SITE.  
 TOP AND BTM APERTURES OF MESH SHOWN OPEN HERE  
 FOR PURPOSE OF ILLUSTRATION ONLY.**

**NK / IBX / PRIV / 1.8 / BF - (JAN 2024)**

THIS DRAWING IS A TYPICAL REPRESENTATION AND MUST NOT BE SCALED.