
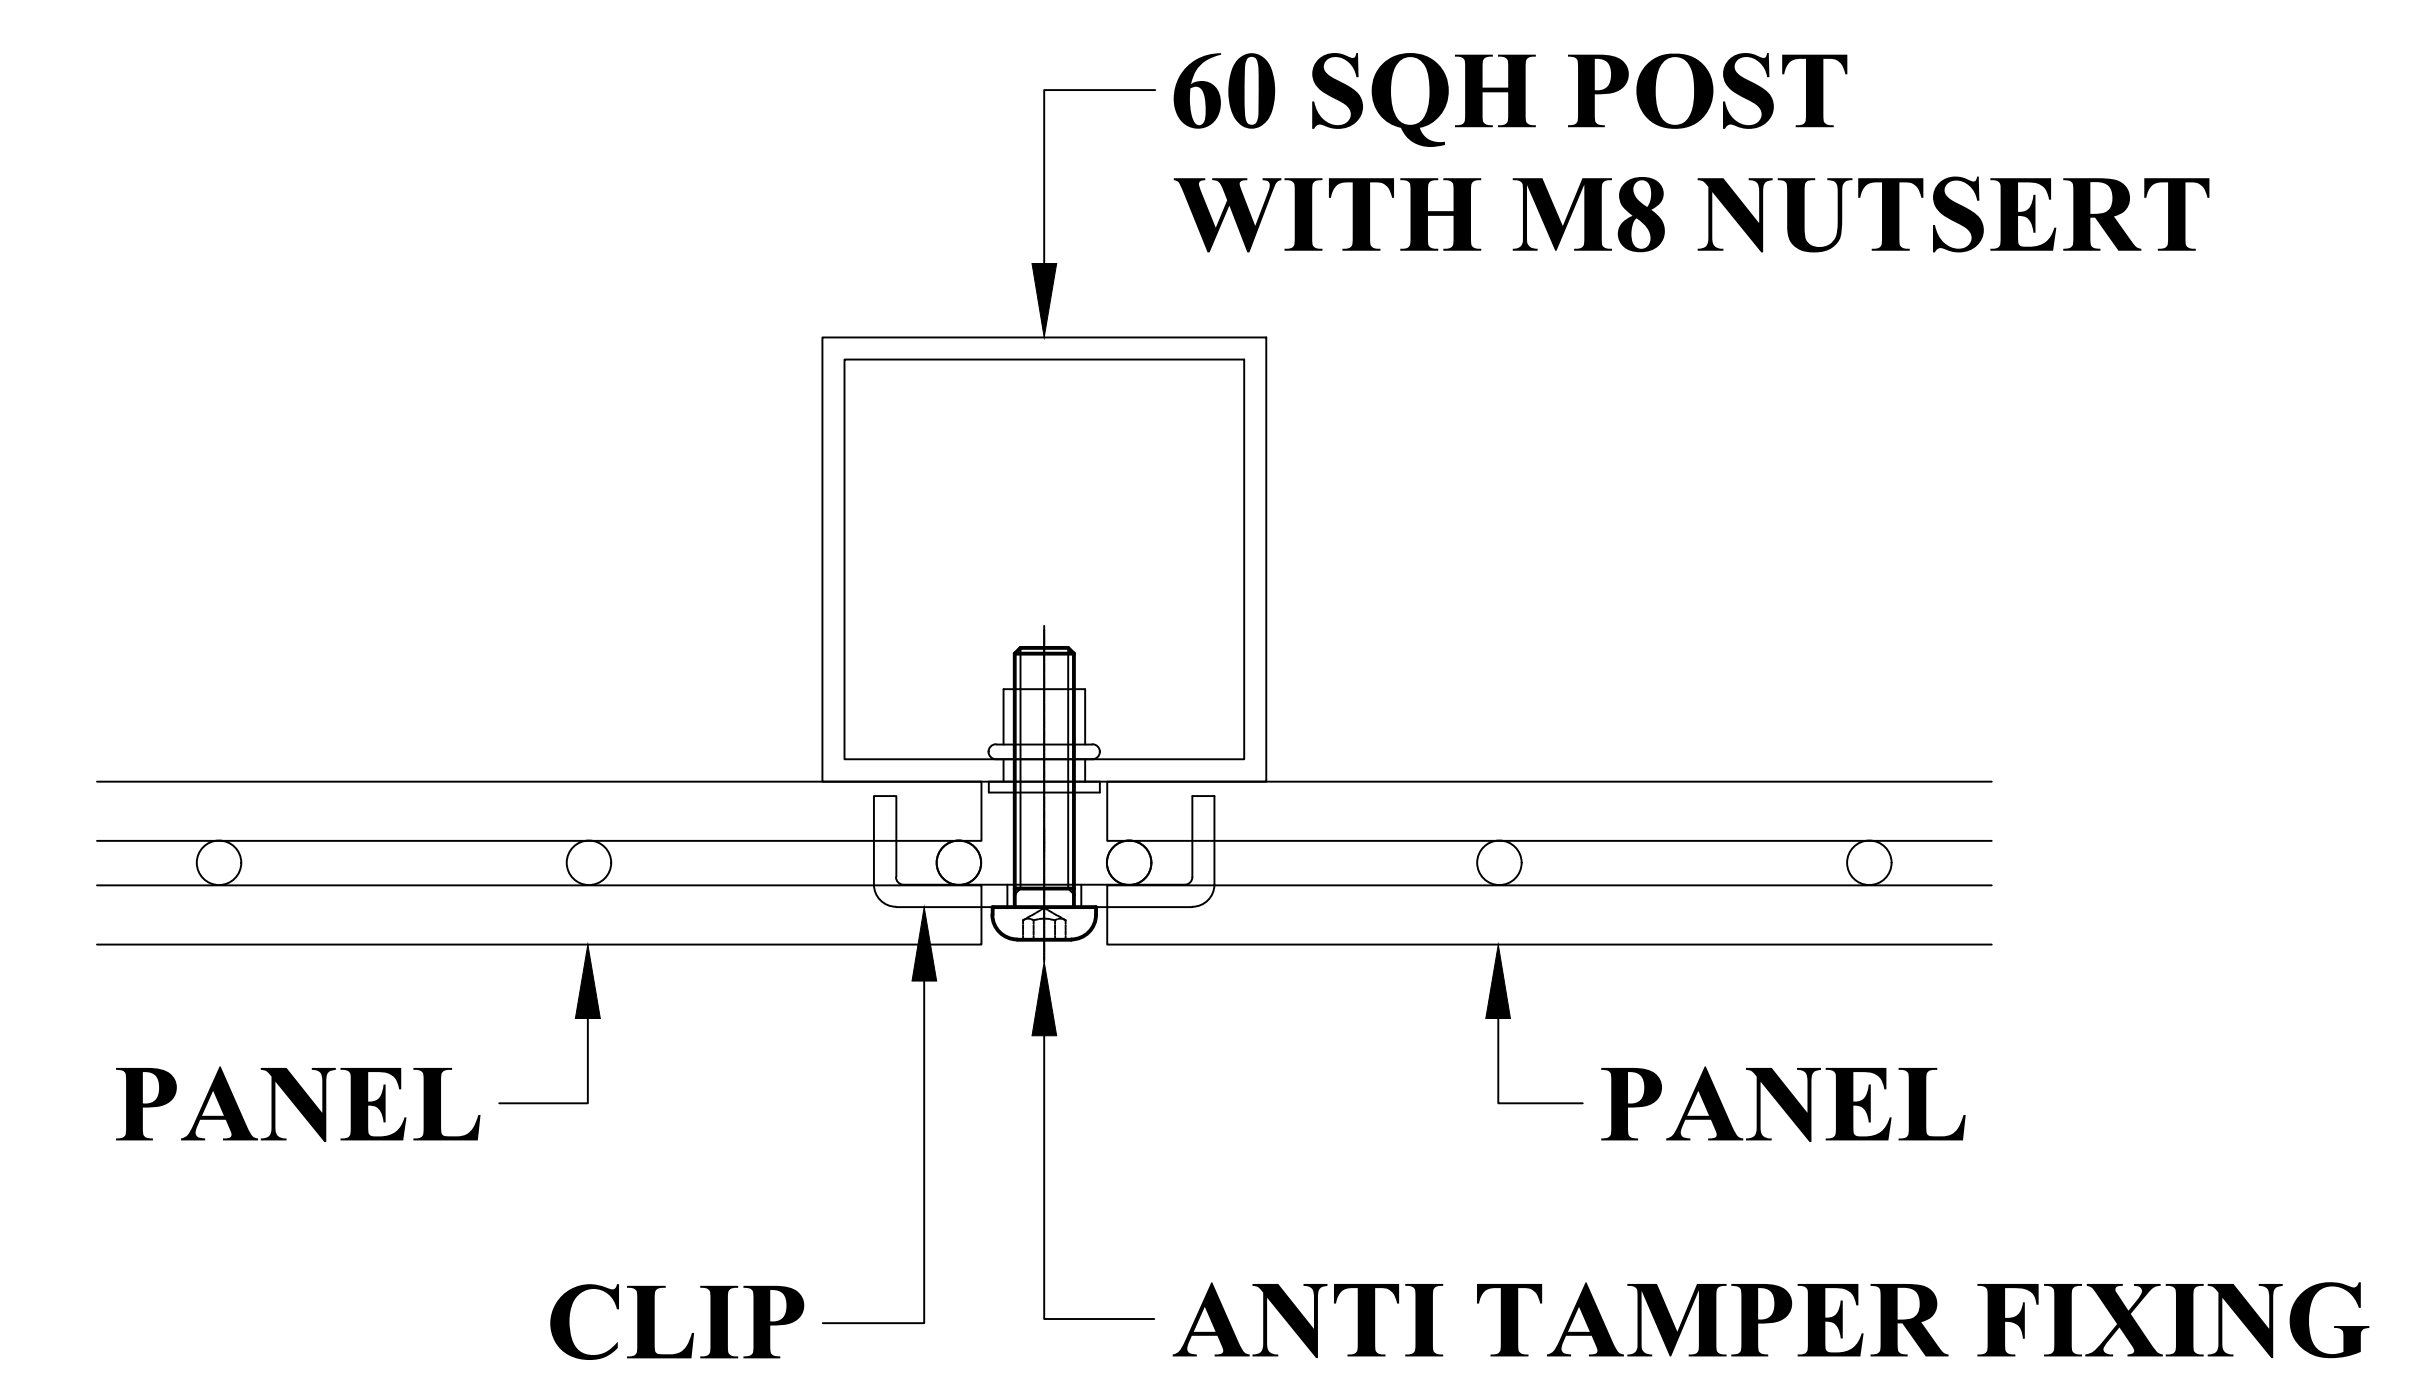


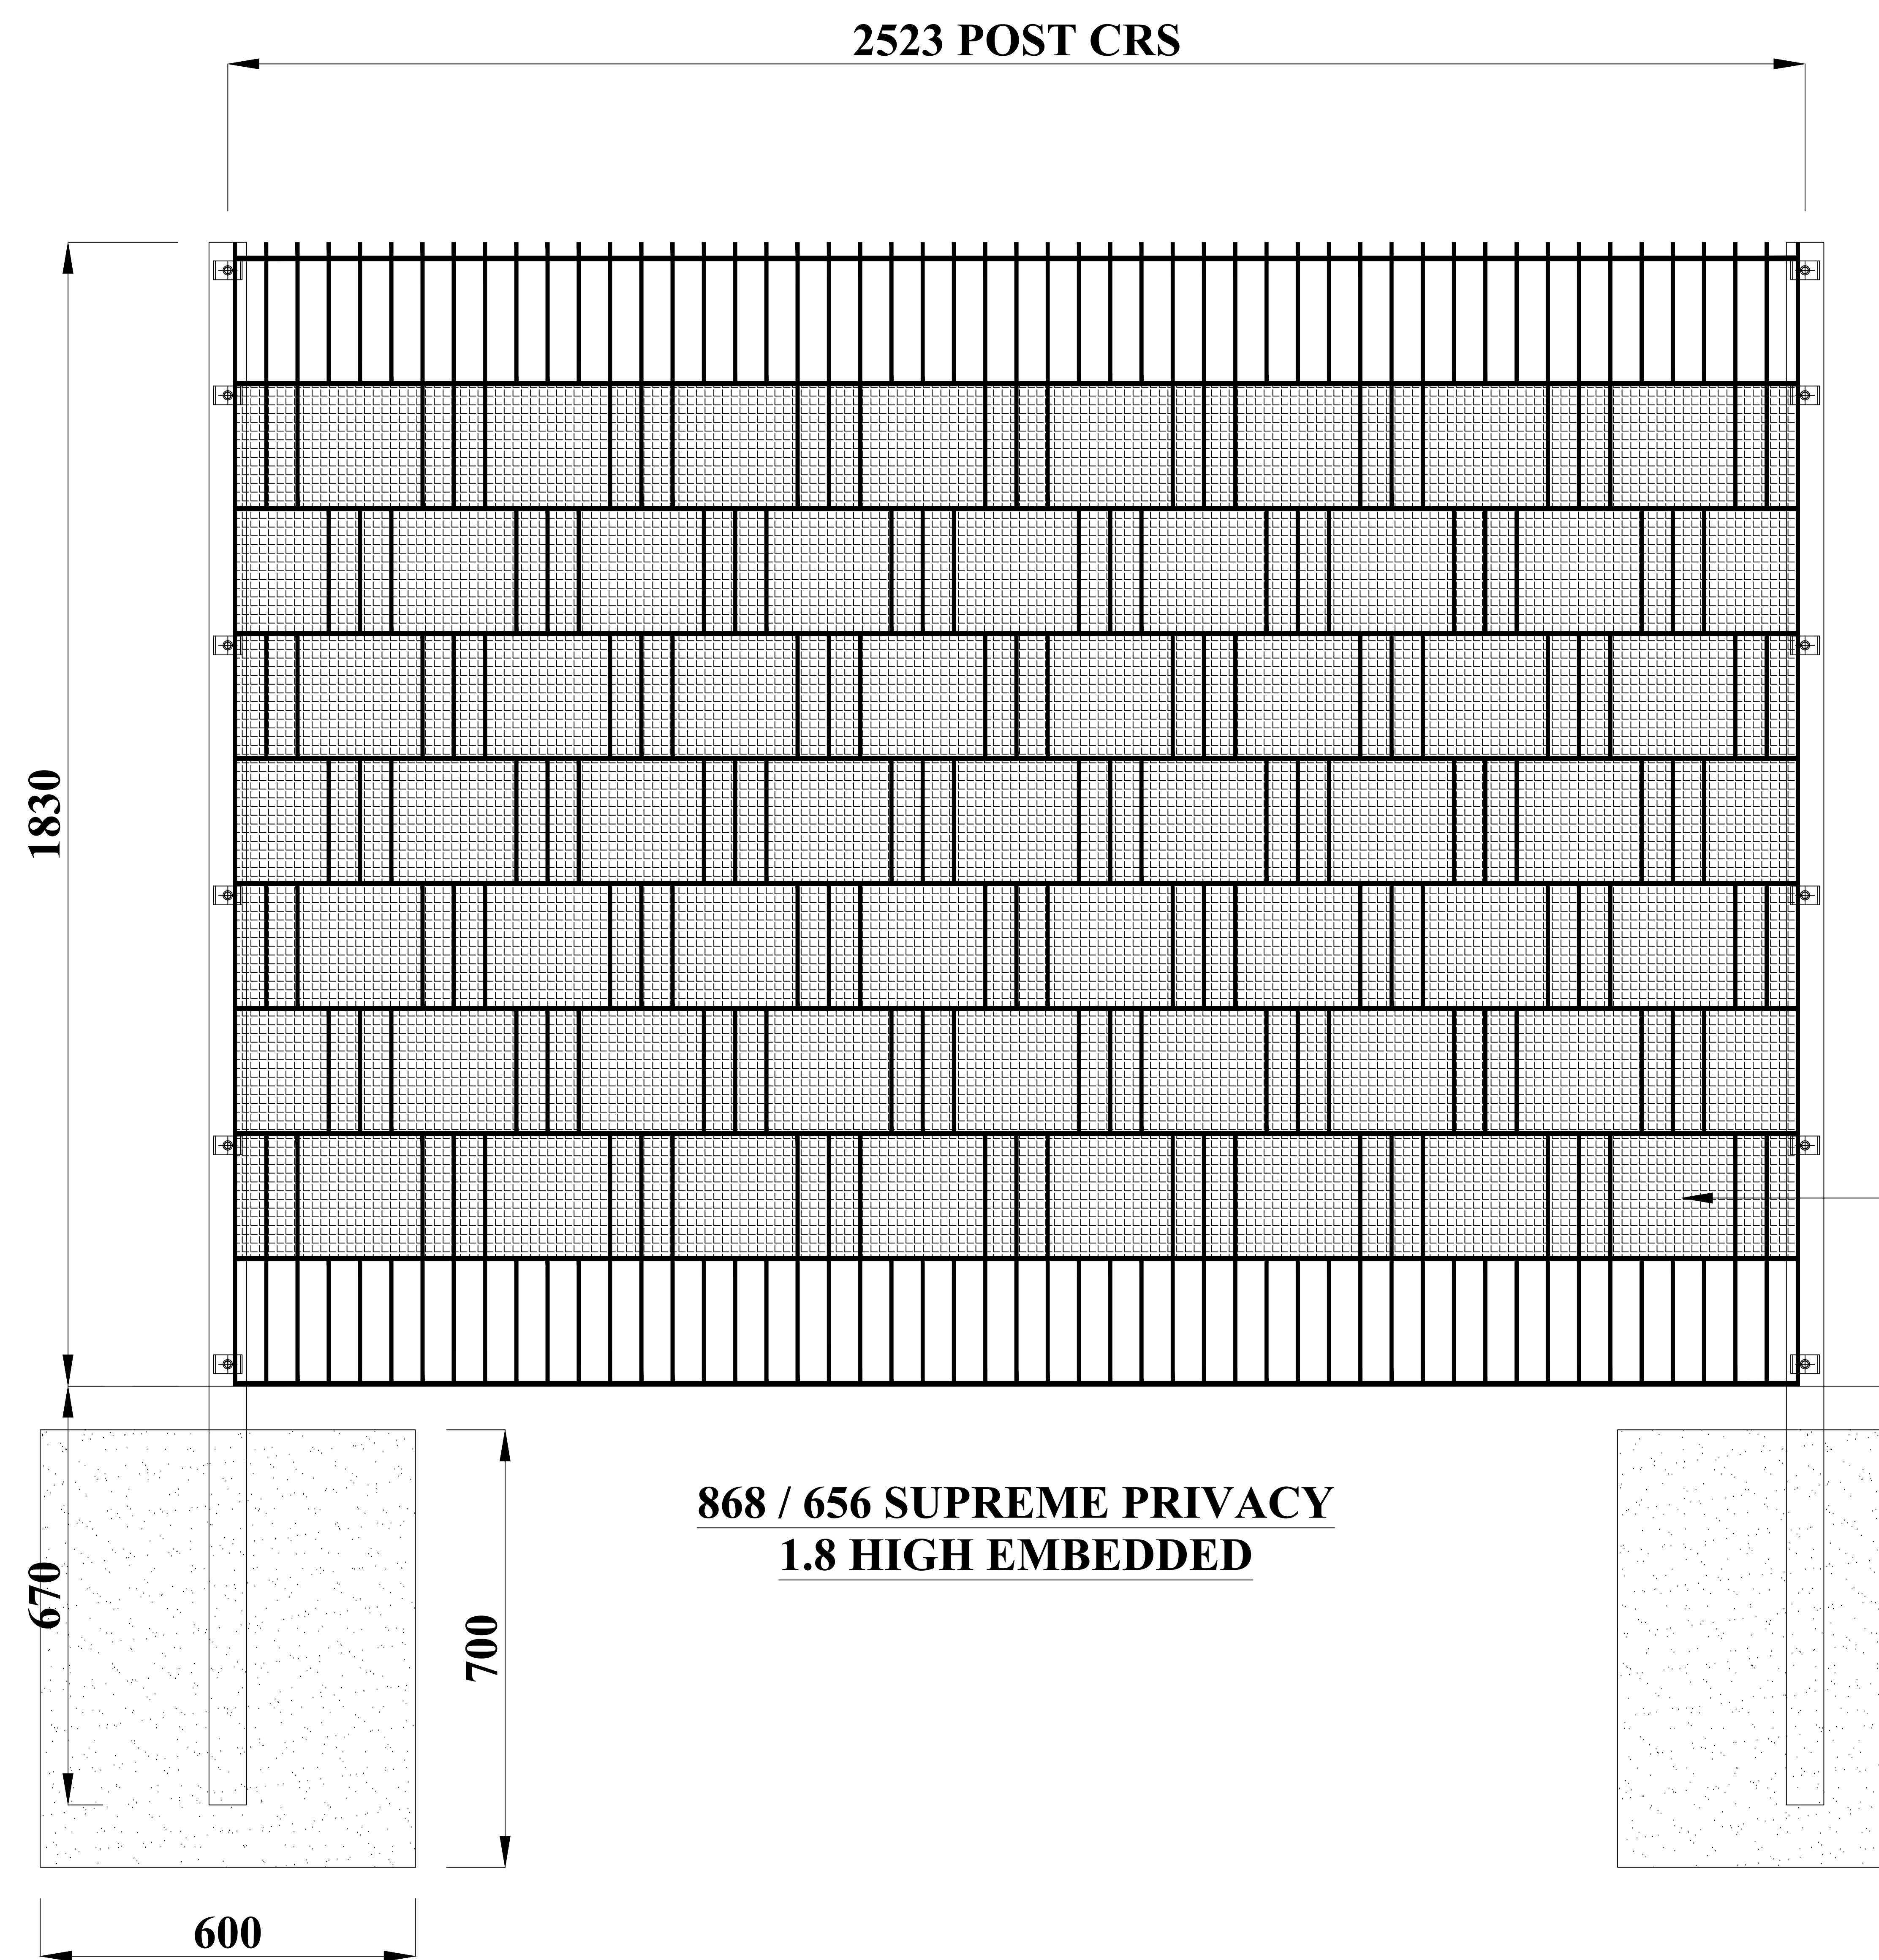

PRIVACY STRIP INTERWOVEN
THROUGH EVERY THIRD VERTICAL WIRE

PLEASE NOTE: ACTUAL COVERAGE OF PRIVACY STRIP
WILL DEPEND ON REQUIREMENTS OF INDIVIDUAL SITE.
TOP AND BTM APERTURES OF MESH SHOWN OPEN HERE
FOR PURPOSE OF ILLUSTRATION ONLY.

NK / IBX / PRIV / 1.8 / EF - (JAN 2024)

THIS DRAWING IS A TYPICAL REPRESENTATION AND MUST NOT BE SCALED.

*20n concrete in normal ground conditions



NK Fencing Ltd
40 Trailcock Road
Carrickfergus
County Antrim
BT38 7NU

t: + 44 28 9335 1172
+ 353 1 626 9000
f: + 44 28 9336 4336
+ 353 1 624 5465
e: mail@nkfencing.com
w: www.nkfencing.com
www.nkfencing.ie

© THIS IS THE PROPERTY OF THE NK GROUP AND MUST NOT BE COPIED